


POOL DATA
 POOL AREA 473 SF
 POOL PERIMETER 128'
 DECK AREA 433 SF
 VOLUME 7,000 GAL.

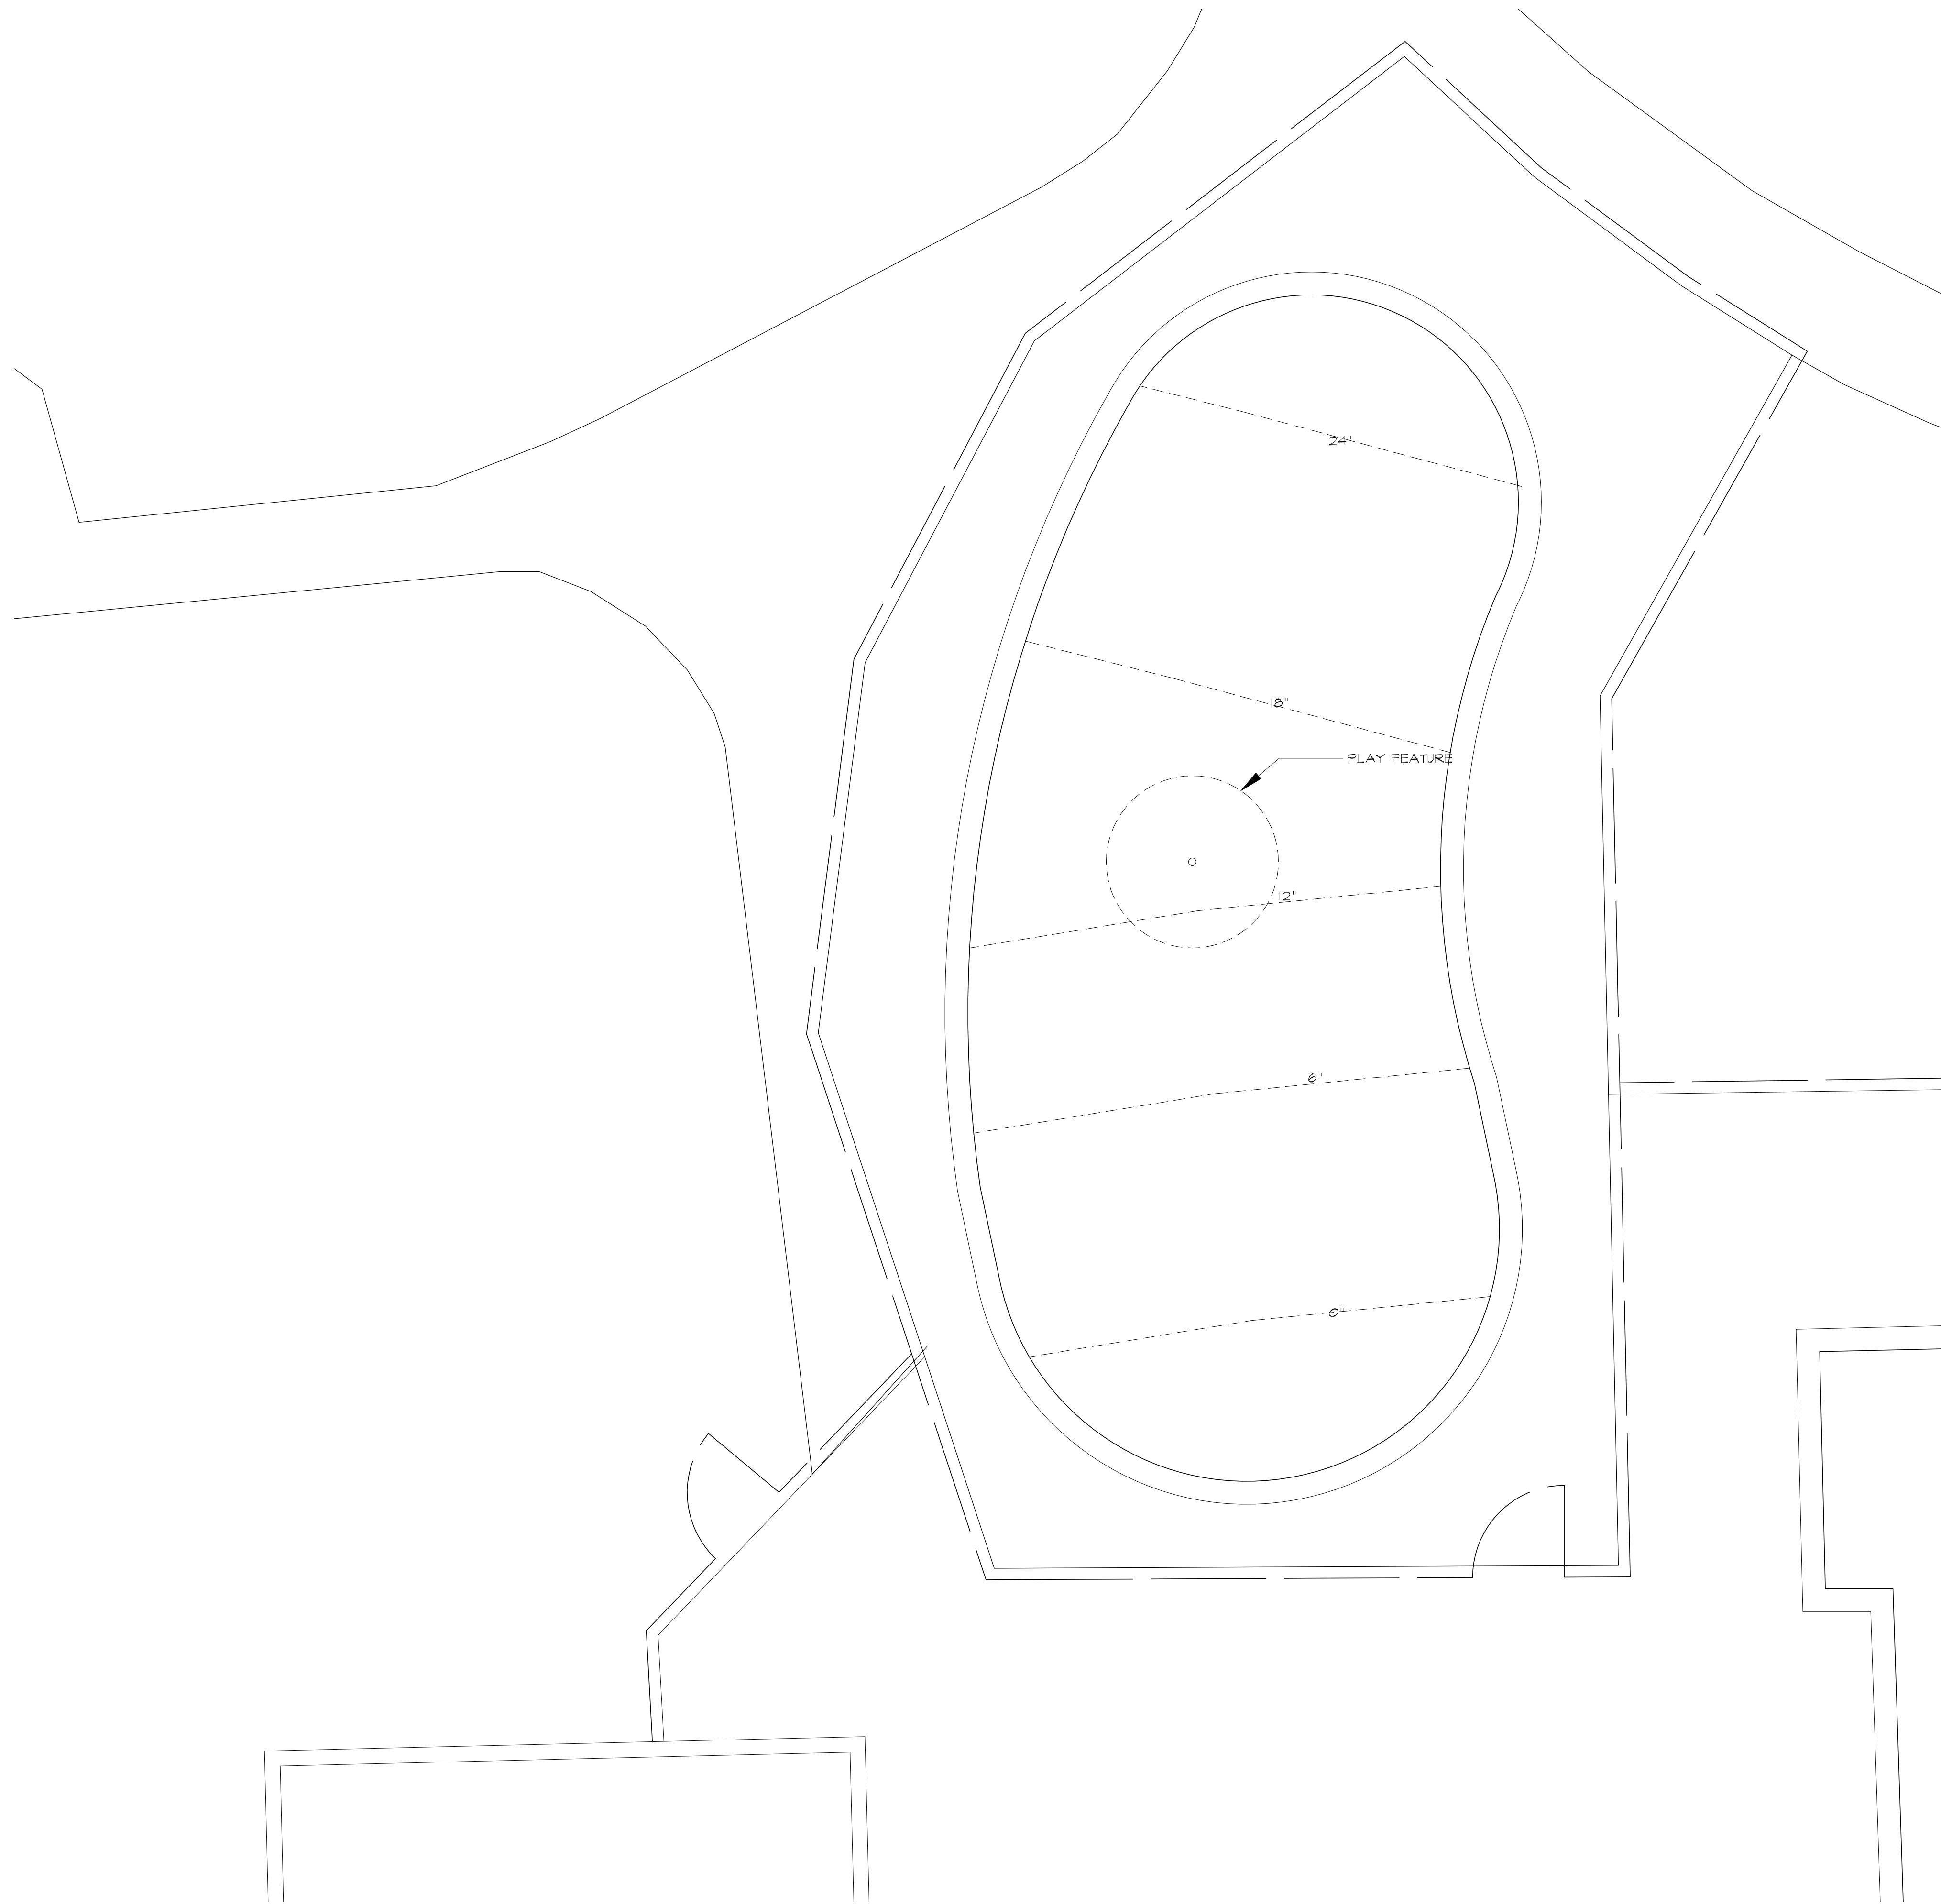

South End
 Architecture PLLC

1534 E. Worthington Ave.
 Charlotte, NC 28203

PH: 704-309-9903
 southendarchitecture@gmail.com

ARCHITECT
SEAL

ARCHITECT
SEAL

WYNFIELD POOL
 HUNTERVILLE, NC

DATE: 08-21-16
 JOB NUMBER: 16-07-WFD
 CHECKED BY: WHD
 DRAWN BY: WHD
 TITLE:
 POOL PLAN
 SHEET NUMBER:
SP-1

1 POOL PLAN
 SP-1 1/4" = 1'-0"